



Do not scale off this drawing. Work to figured dimensions any discrepancy to be reported to the Architects. Refer to larger scale drawings where available.

LEGEND	
	FLOOR TO CILL
	CILL TO HEAD
	CEILING HEIGHT
	+10.000 FINISHED FLOOR LEVEL

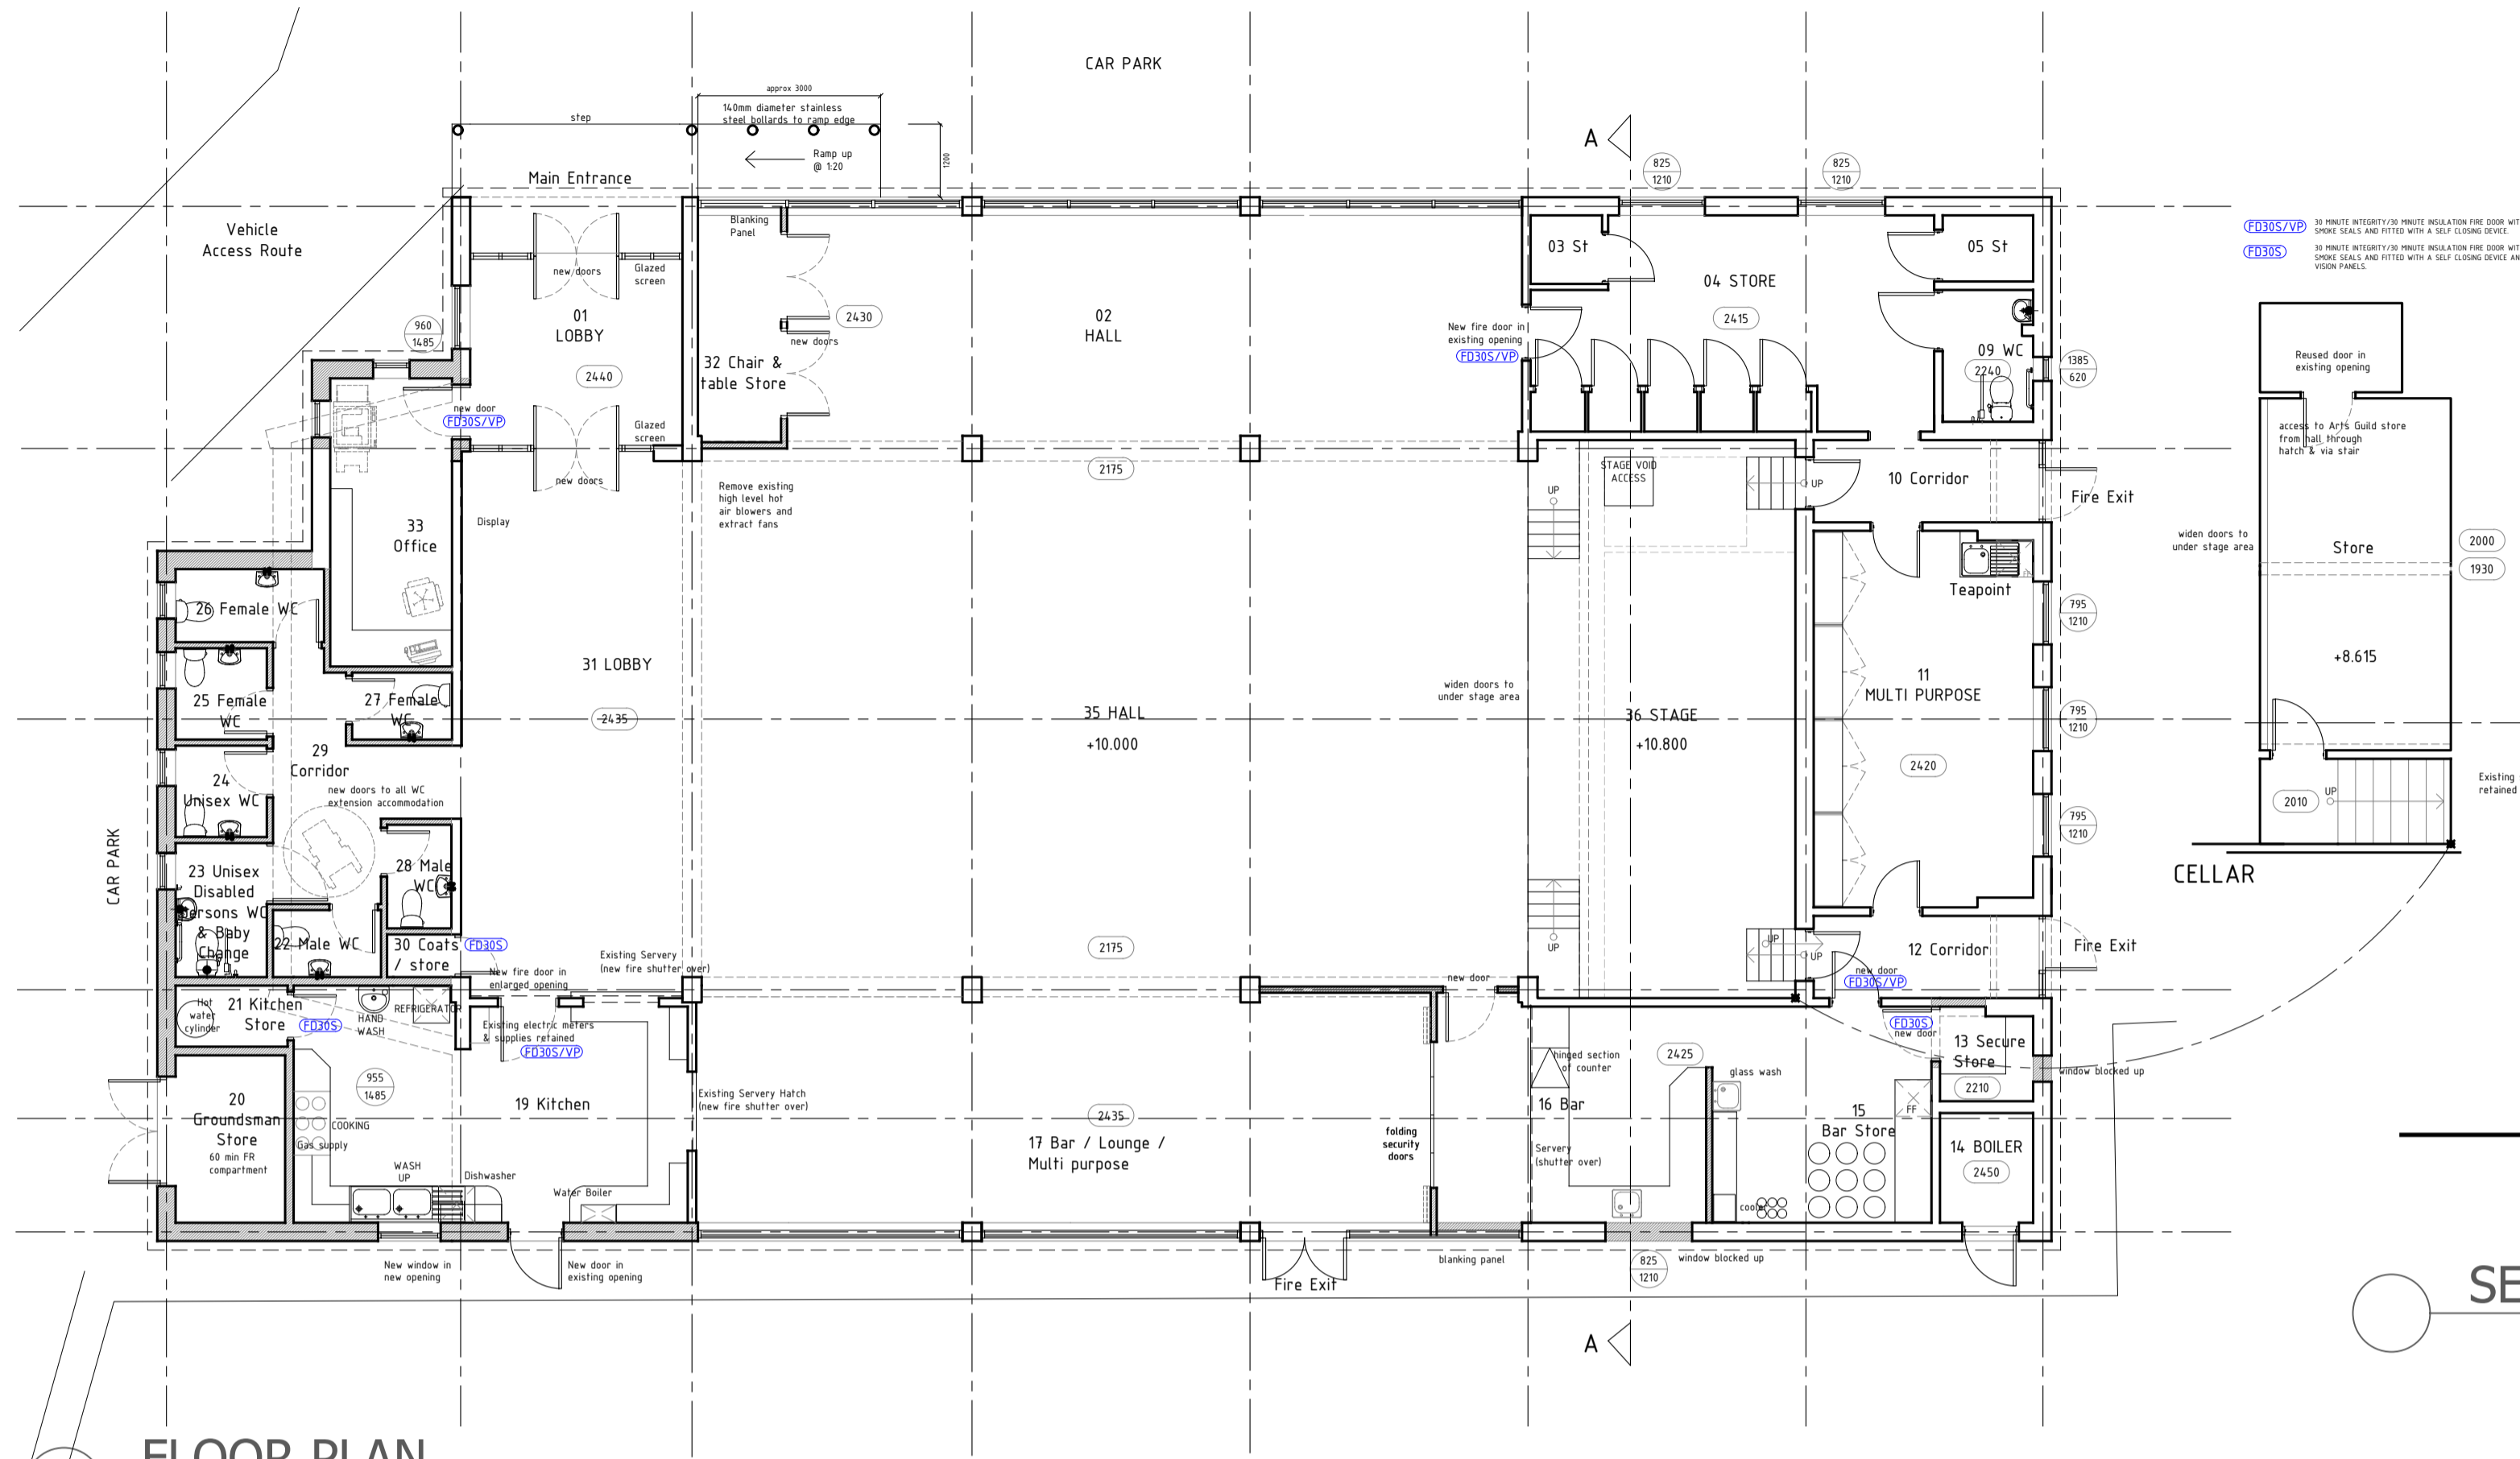

FLOOR PLAN

Scale: 1:50@A1

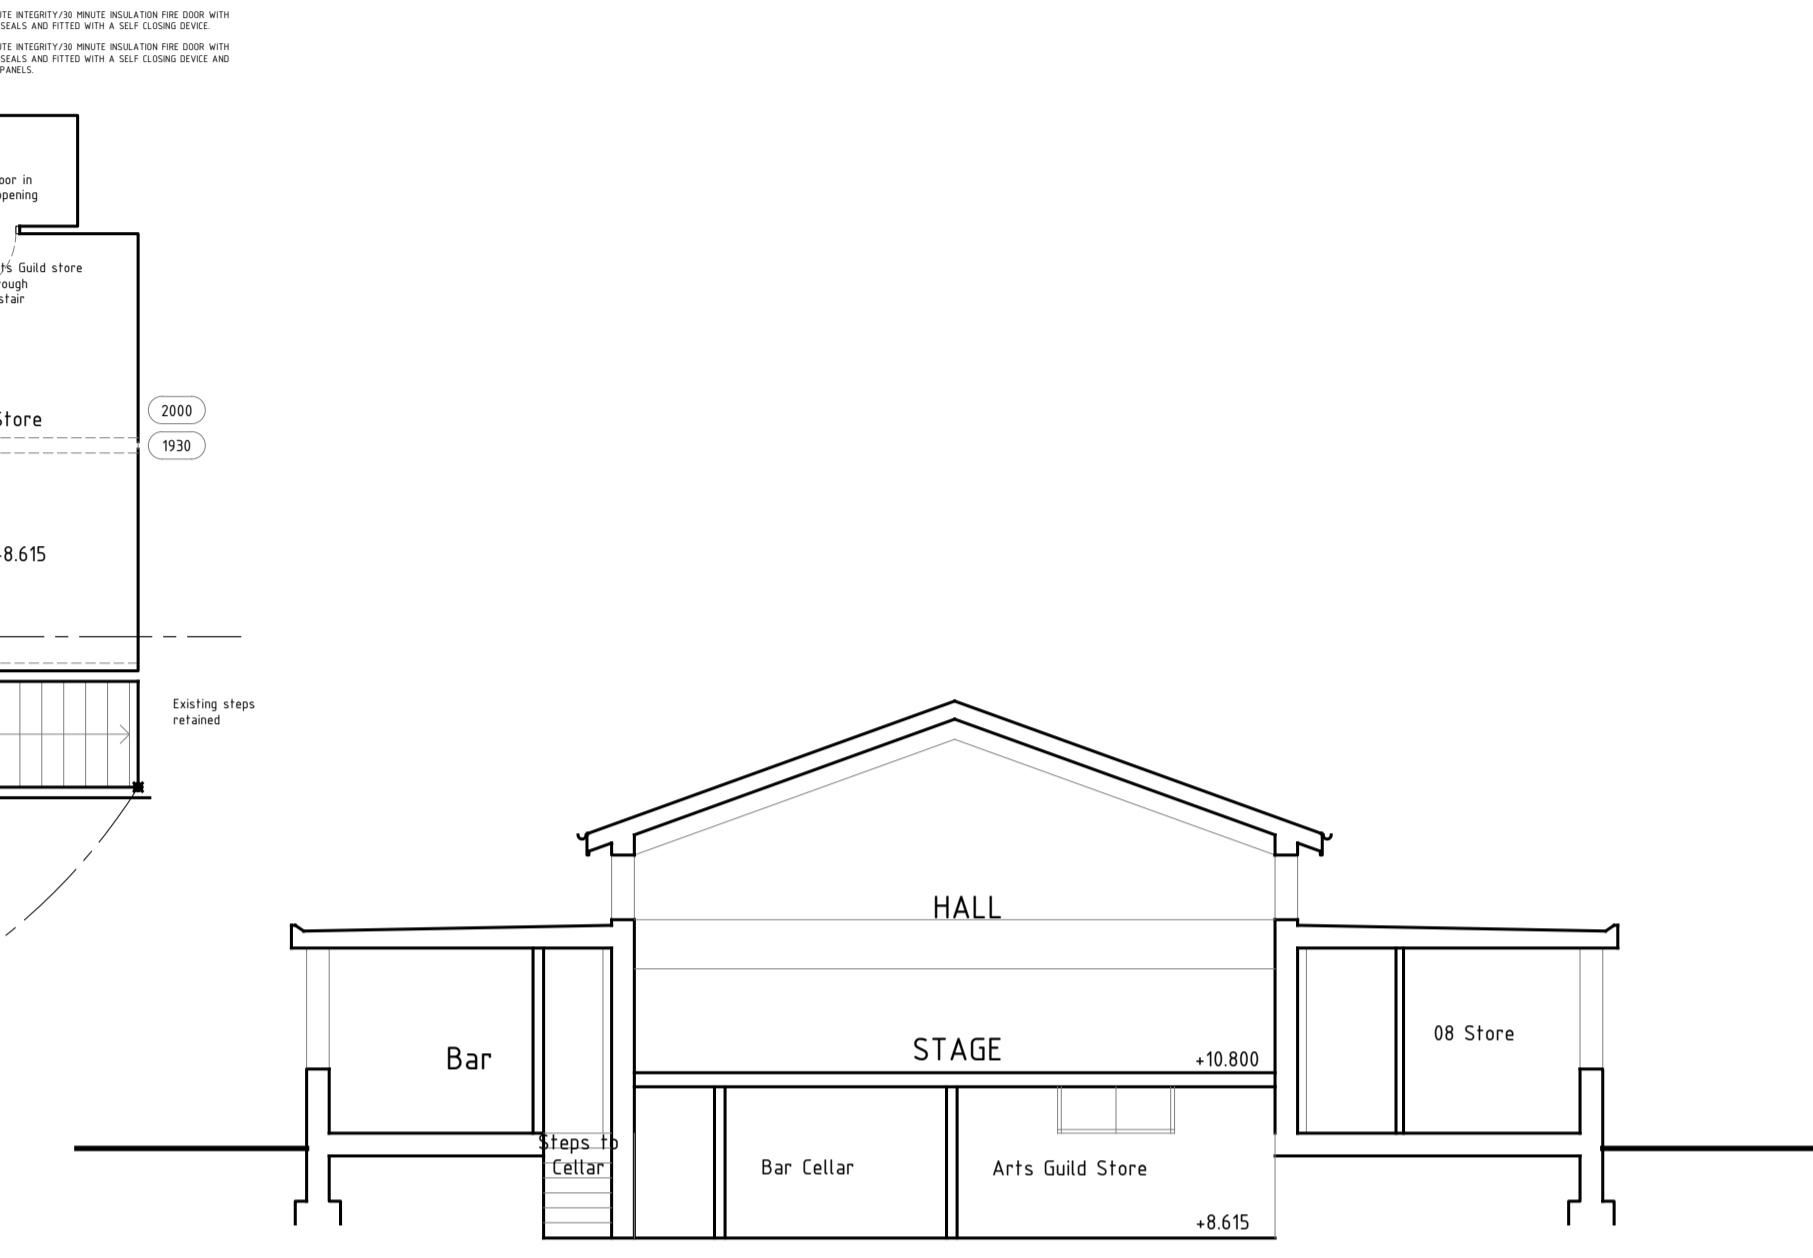


SECTION A - A

Scale: 1:100



SOUTH ELEVATION

Scale: 1:100

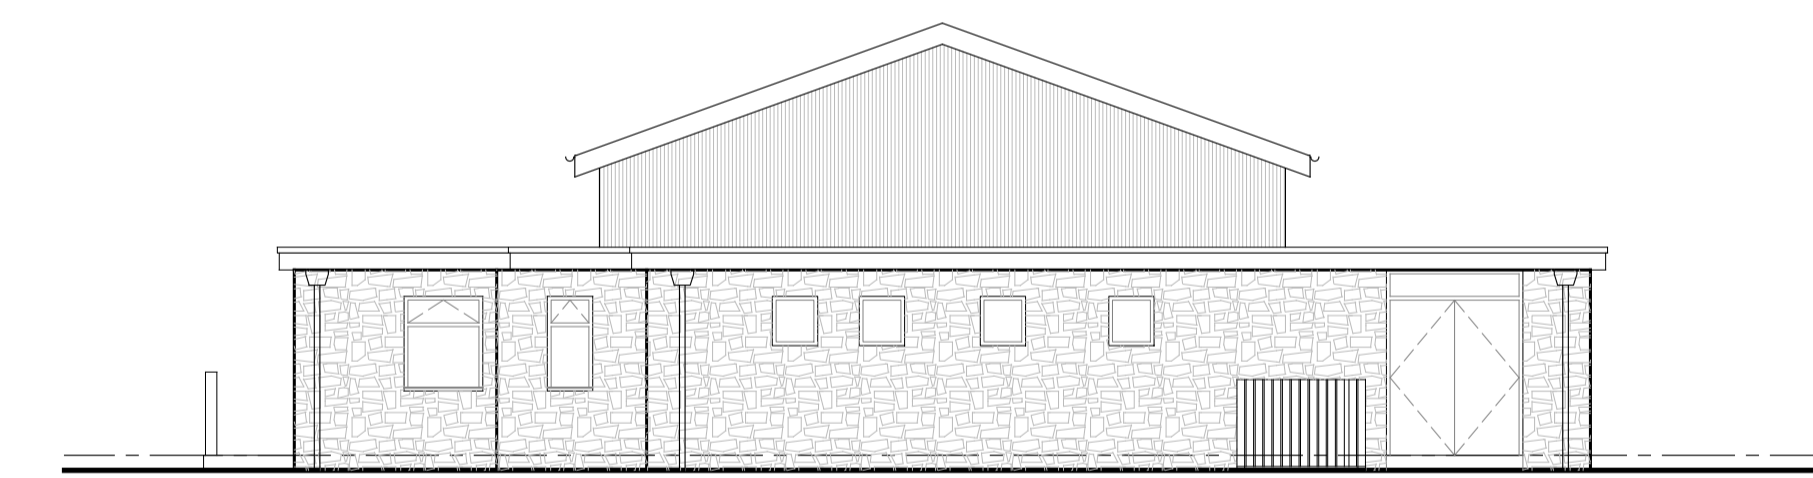


WEST ELEVATION

Scale: 1:100



NORTH ELEVATION

Scale: 1:100

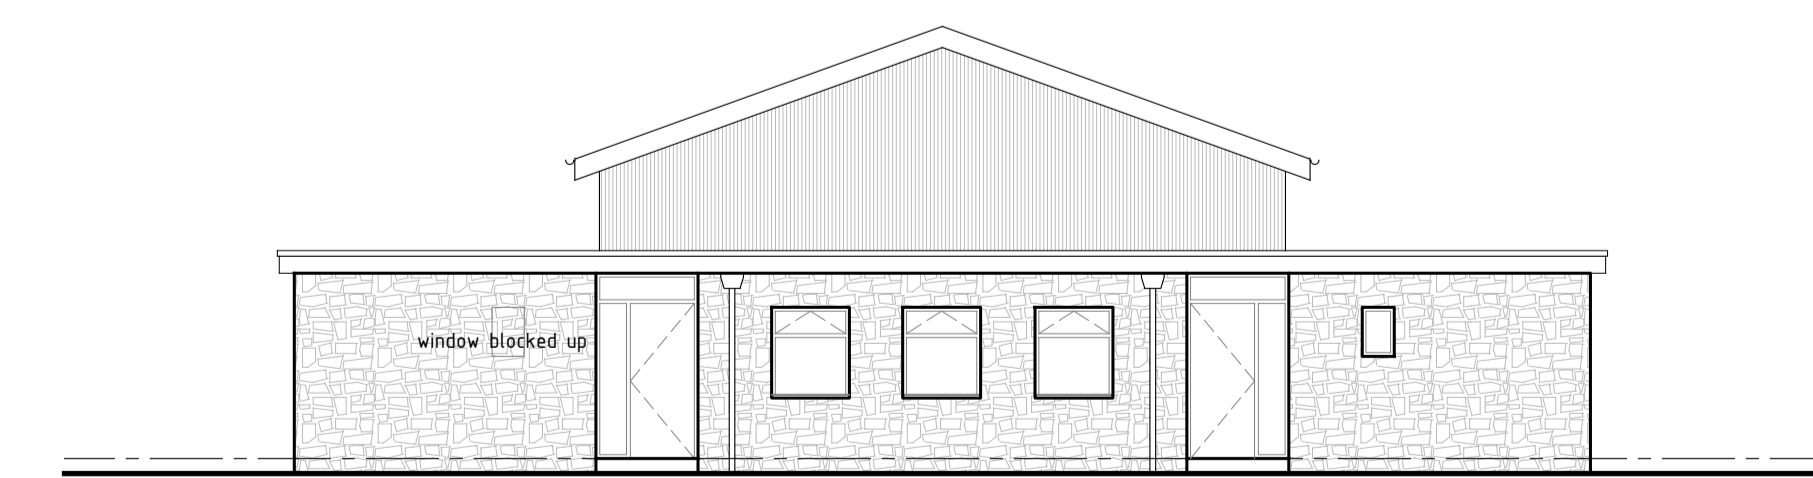

EAST ELEVATION

Scale: 1:100

Rev	By	Date	Revision Note
B	RTA	Aug 2017	Window added to kitchen

**Pearce Bottomley**  
architects

Pearce Bottomley LLP  
Roman Ridge, Main Street,  
Aberford, Leeds LS25 3AW  
T: 0113 281 2000 F: 0113 281 2911  
E: [pa@pearcebottomley.co.uk](mailto:pa@pearcebottomley.co.uk)  
[www.pearcebottomley.co.uk](http://www.pearcebottomley.co.uk)

Client/ Project

ST MARYS CHURCH, SELBY ROAD,  
WHITKIRK, LEEDS, LS15 0AA  
CHURCH HALL REDEVELOPMENT

Drawing  
PROPOSED PLANS & ELEVATIONS

Scale	Drawn	Checked	Date
1:100	RTA	RTA	###

Status  
PRELIMINARY

Project No.	Drawing No.	Rev.
4732	P04	B

Copyright Pearce Bottomley LLP