


Do not scale off this drawing. Work to figured dimensions any discrepancy to be reported to the Architects. Refer to larger scale drawings where available.

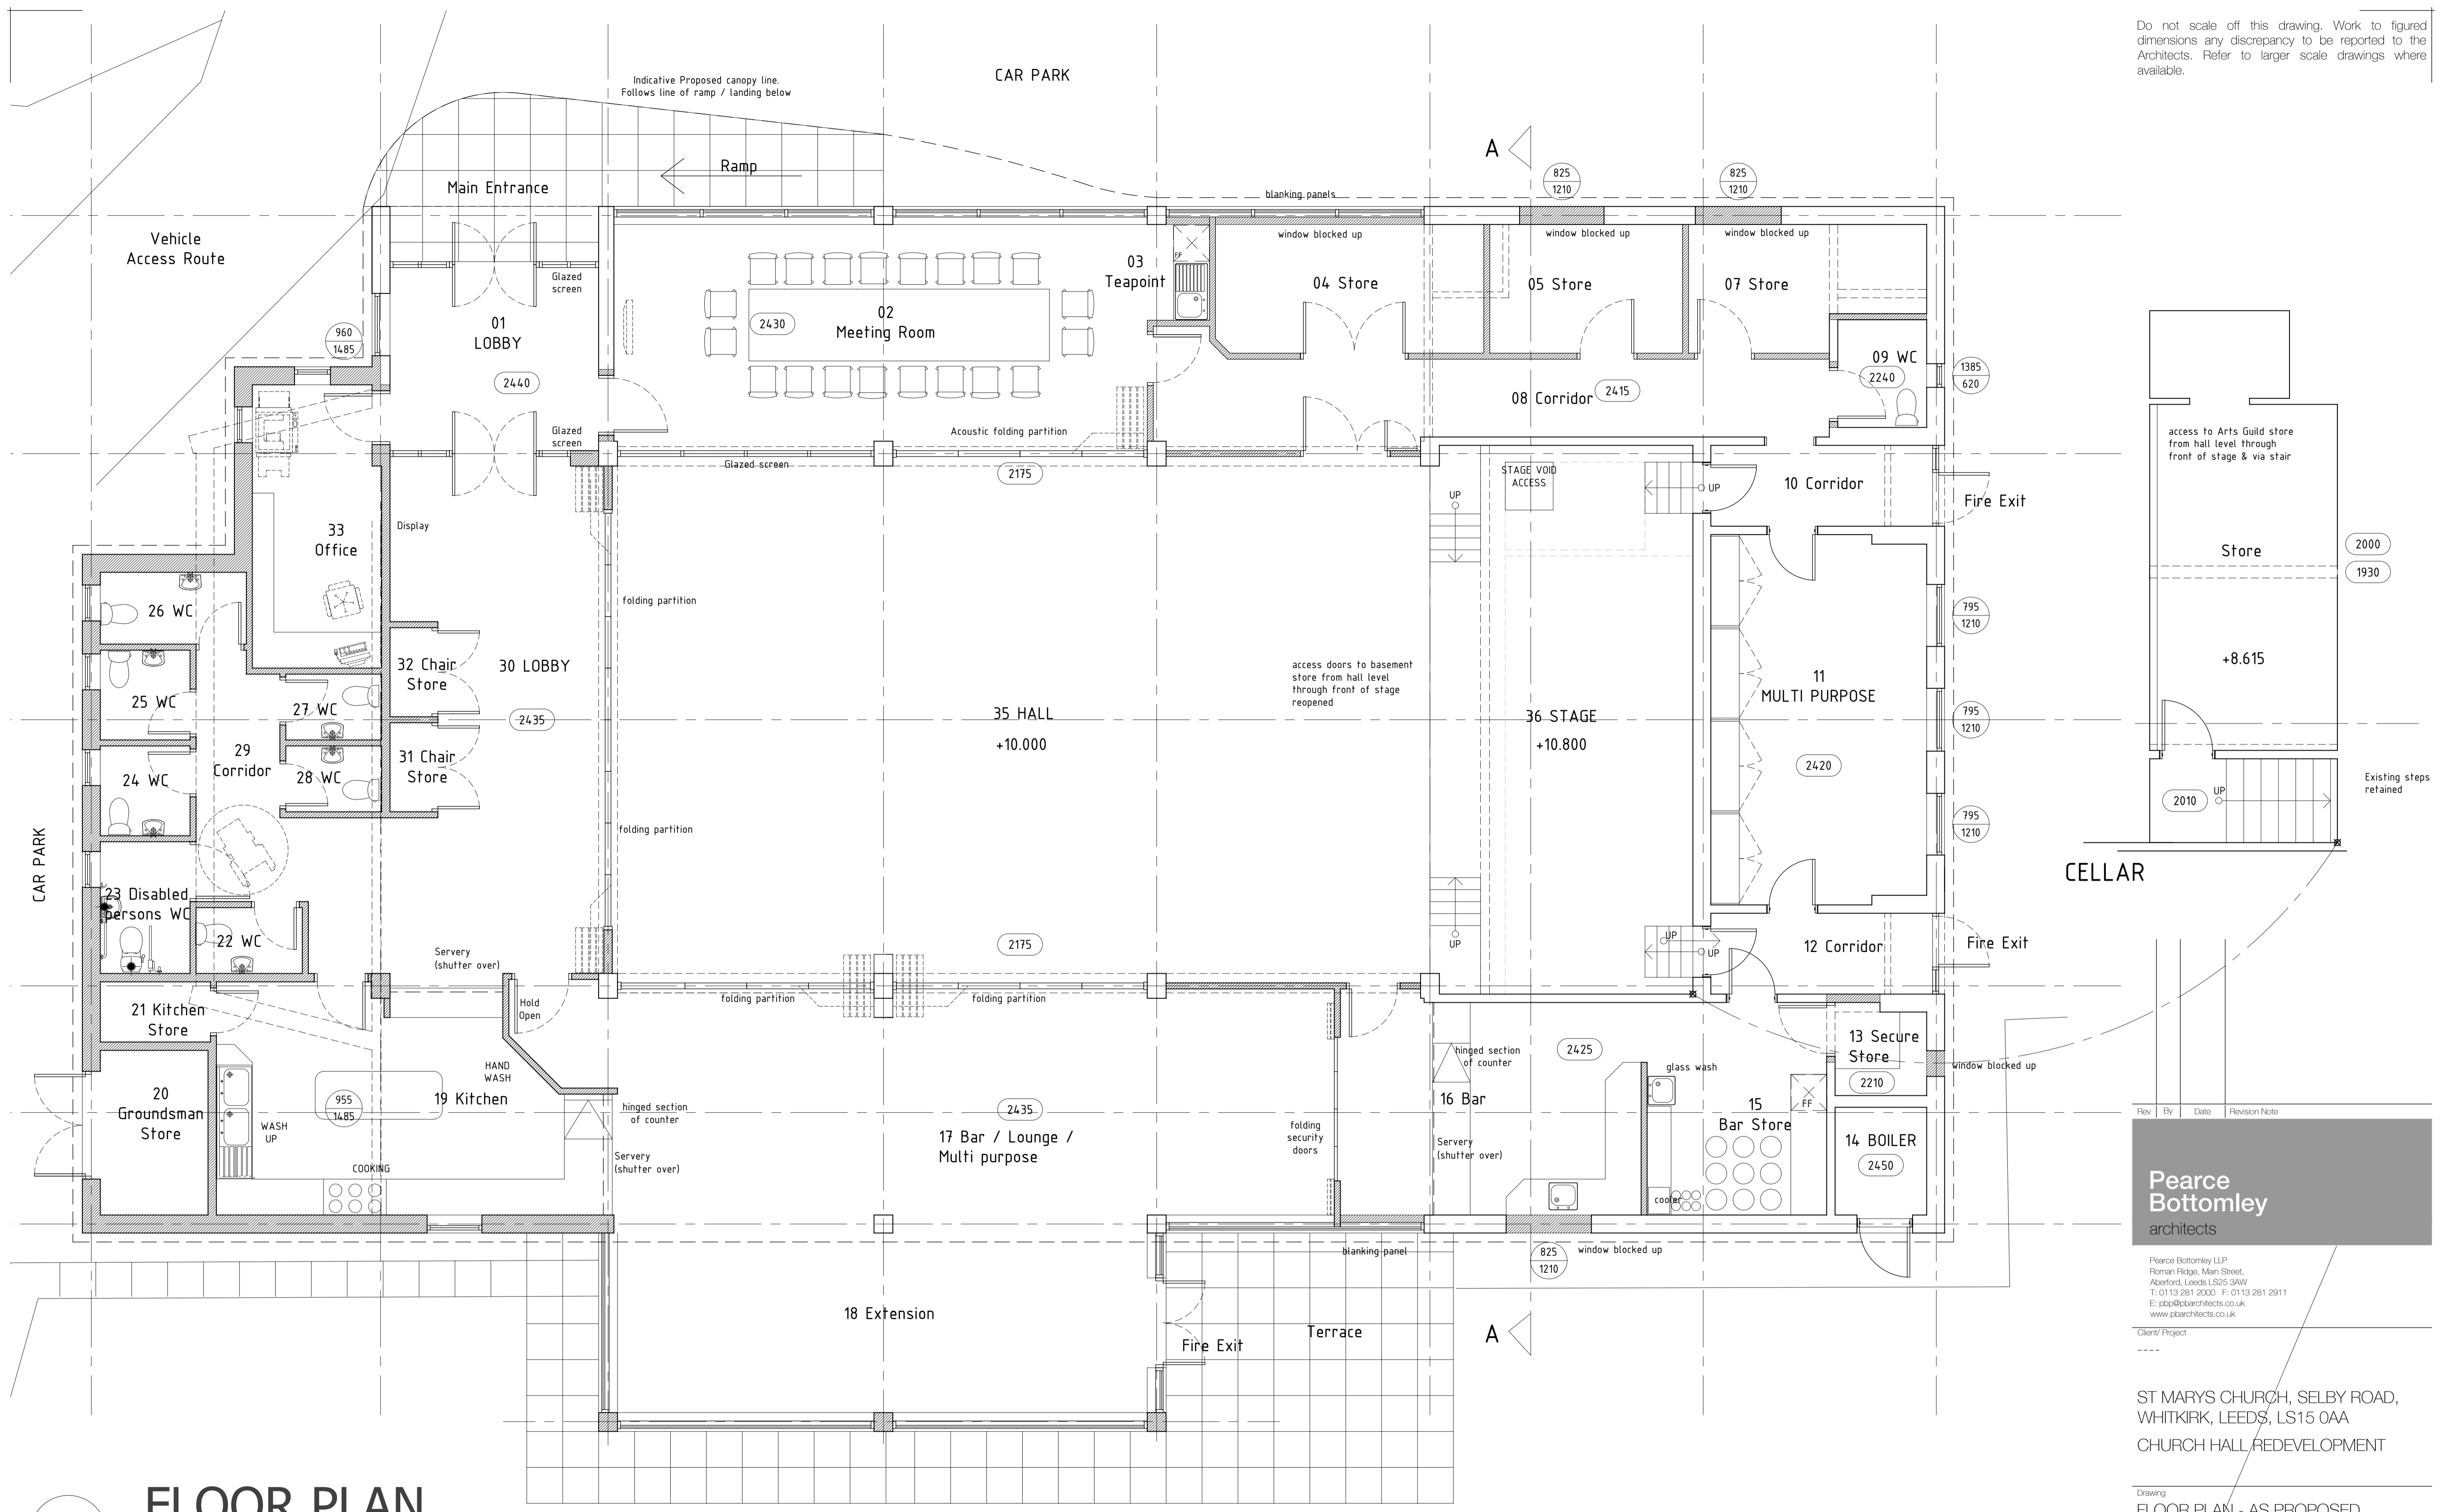

FLOOR PLAN

Scale: 1:50@A1

Rev	By	Date	Revision Note

Pearce Bottomley architects

Pearce Bottomley LLP
 Roman Ridge, Main Street,
 Aberford, Leeds LS25 3AW
 T: 0113 281 2000 F: 0113 281 2911
 E: pba@pearcebottomley.co.uk
 www.pearcebottomley.co.uk

Client/ Project

ST MARYS CHURCH, SELBY ROAD,
 WHITKIRK, LEEDS, LS15 0AA
 CHURCH HALL REDEVELOPMENT

Drawing
 FLOOR PLAN - AS PROPOSED

Scale	Drawn	Checked	Date
1:50	RTA	RTA	###

Status
PRELIMINARY

Project No.	Drawing No.	Rev.
4732	P06	F

Copyright Pearce Bottomley LLP.