


Do not scale off this drawing. Work to figured dimensions any discrepancy to be reported to the Architects. Refer to larger scale drawings where available.

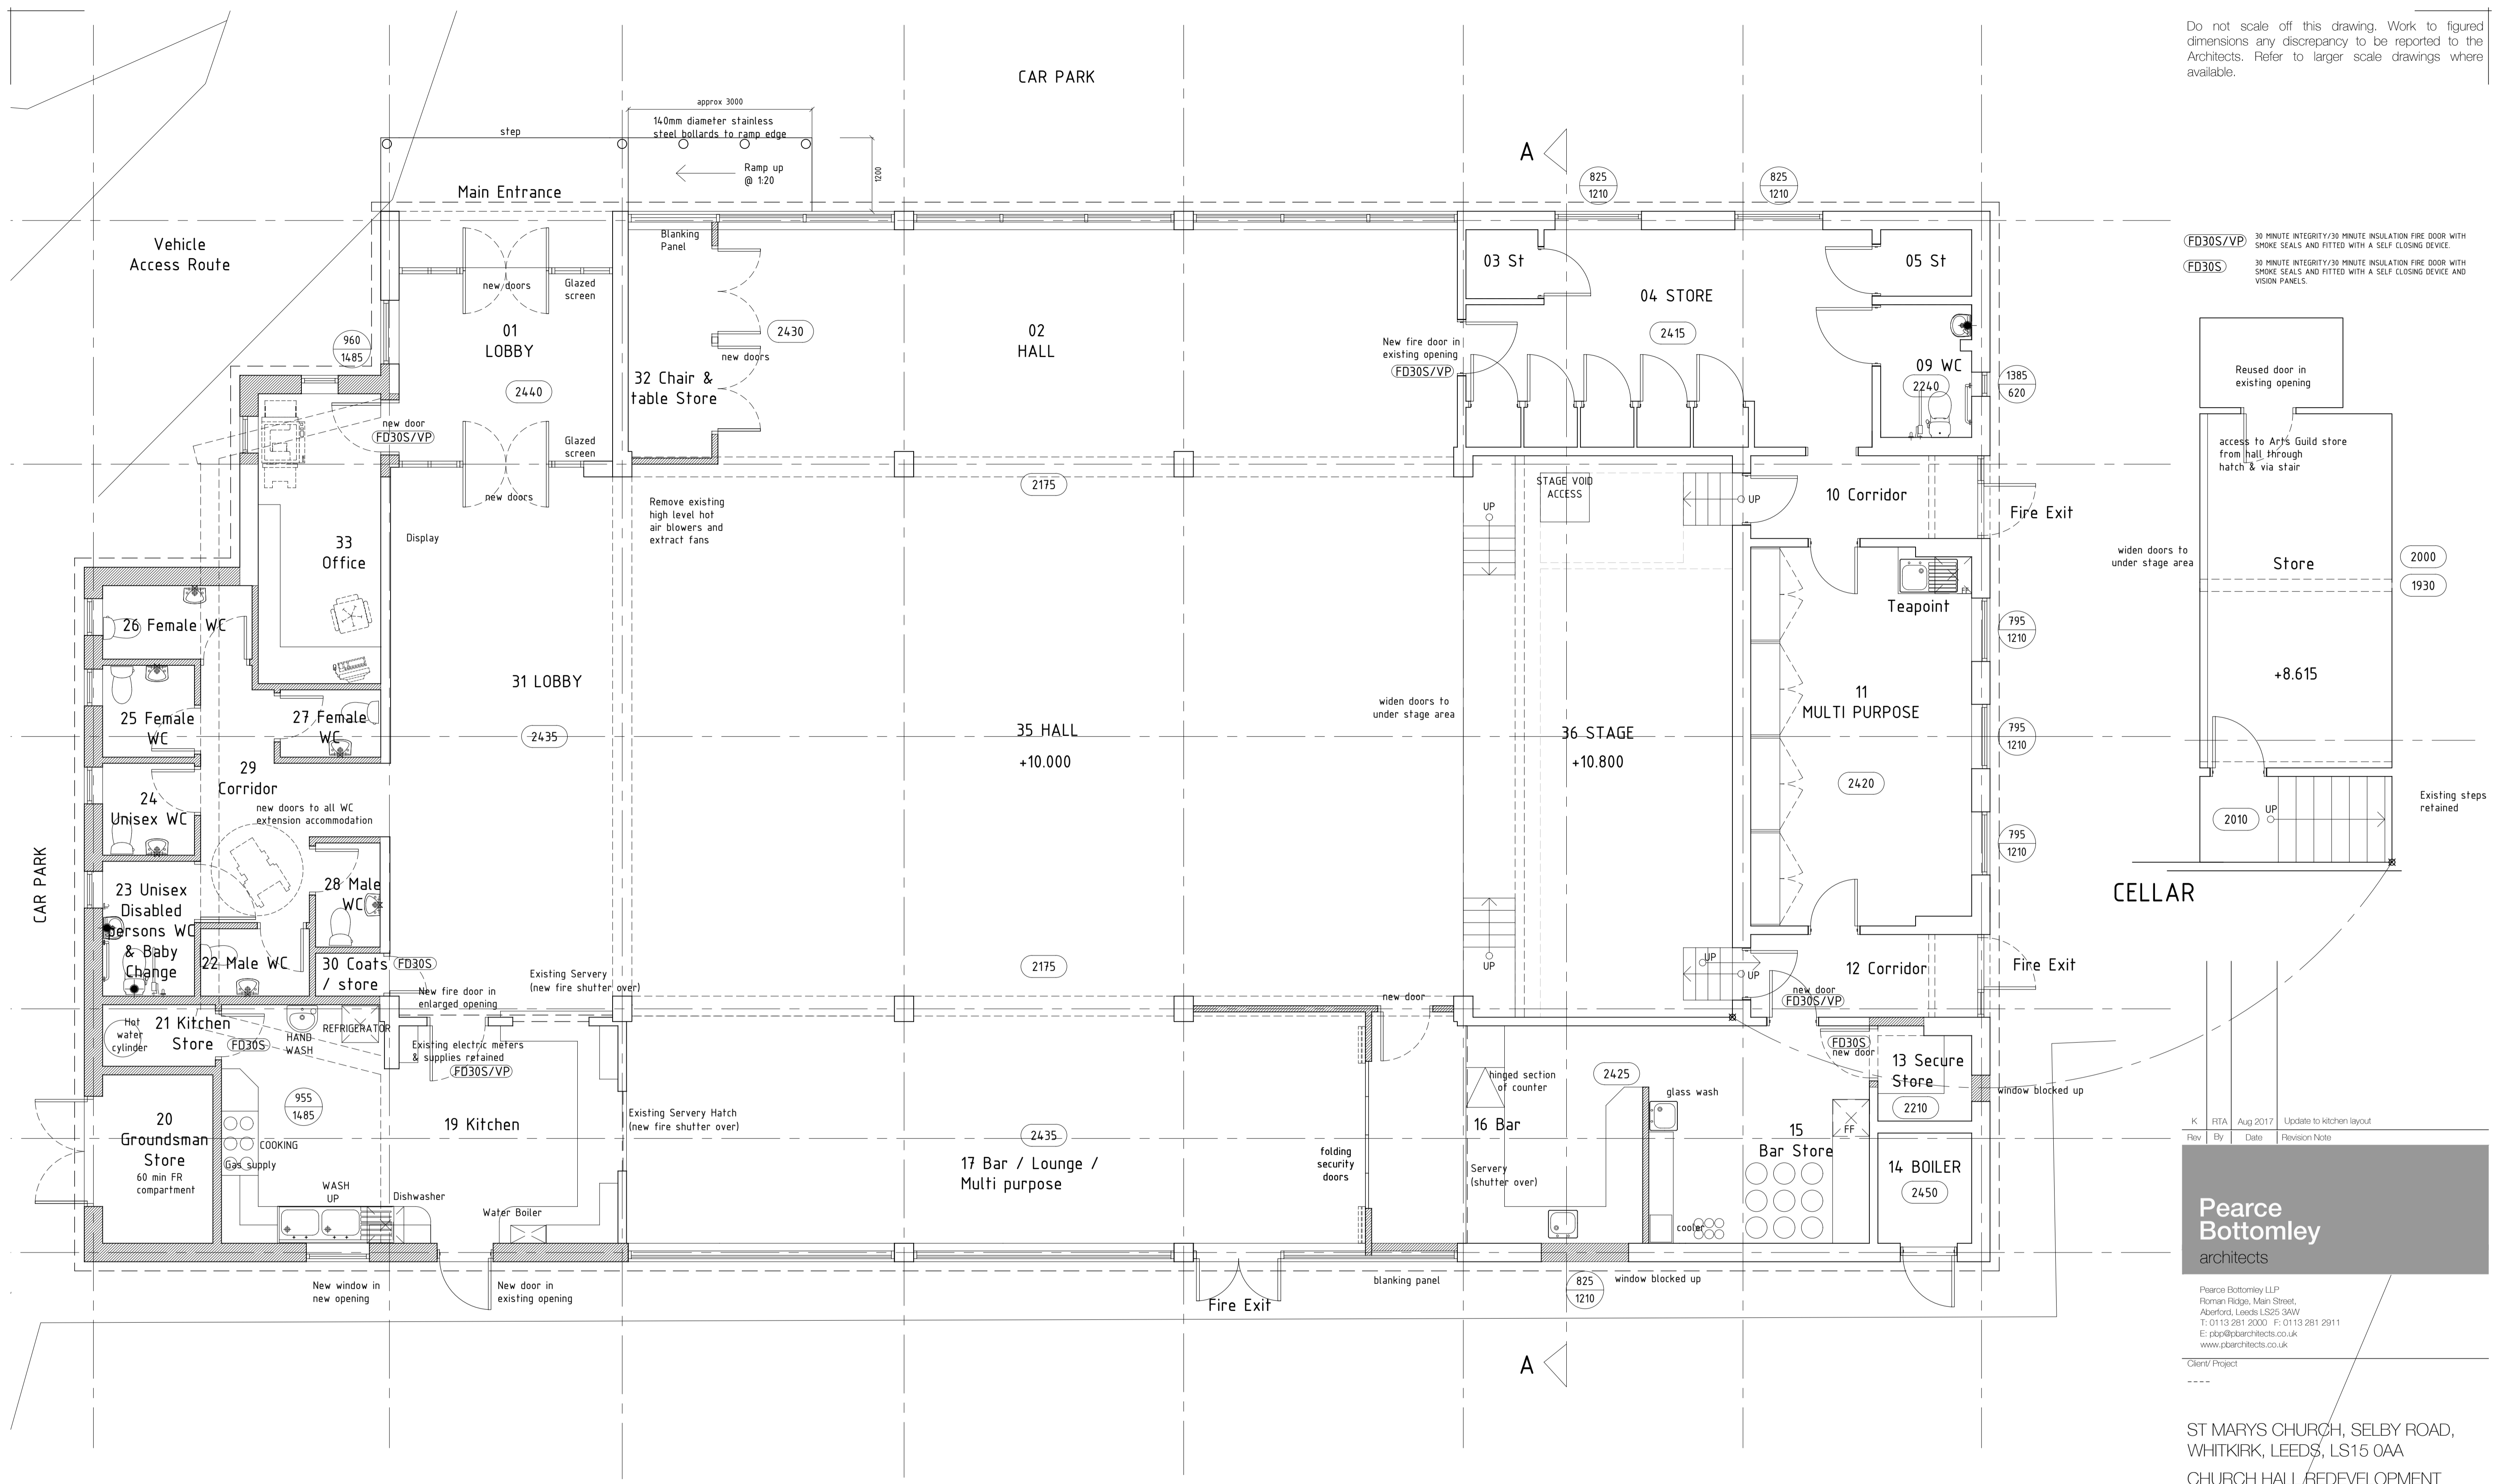

FD30S/VP 30 MINUTE INTEGRITY/30 MINUTE INSULATION FIRE DOOR WITH SMOKE SEALS AND FITTED WITH A SELF-CLOSING DEVICE.
 FD30S 30 MINUTE INTEGRITY/30 MINUTE INSULATION FIRE DOOR WITH SMOKE SEALS AND FITTED WITH A SELF-CLOSING DEVICE AND VISION PANELS.

Rev	By	Date	Revision Note
K	RTA	Aug 2017	Update to kitchen layout

Pearce Bottomley
architects

Pearce Bottomley LLP
 Roman Ridge, Main Street,
 Aberford, Leeds LS25 3AW
 T: 0113 281 2000 F: 0113 281 2911
 E: pbb@pearcebottomley.co.uk
 www.pearcebottomley.co.uk

Client/ Project
 ST MARYS CHURCH, SELBY ROAD,
 WHITKIRK, LEEDS, LS15 0AA
 CHURCH HALL REDEVELOPMENT

Drawing
 FLOOR PLAN - AS PROPOSED

Scale: 1:50@A1

Scale	Drawn	Checked	Date
1:50	RTA	RTA	###

Status
 PRELIMINARY

Project No.	Drawing No.	Rev.
4732	P06	K

Copyright Pearce Bottomley LLP.

FLOOR PLAN