

Do not scale off this drawing. Work to figured dimensions any discrepancy to be reported to the Architects. Refer to larger scale drawings where available.

Existing radiator relocated to new floor level  
New sound desk with space for 2No. operators

Pew platform and 9No. pews removed. lower timber pew platform to be level with aisle floor. Allow for inspection of the void once opened up to assess the need for replacement timber elements. Timber floor boards are to be retained and reused where possible.

At low level from the north-west corner of the North Aisle - approximately 6m from the chimney along the North Aisle wall (12sqm total) including behind the now removed pews and platforms, and approximately 2m from the chimney along the west wall (4sqm), including approximately 2sqm of the chimney walls.

Remove all loose plaster and paint, replaster in an appropriate lime putty plaster, and once fully dry redecorate in a breathable paint.

TOWER - Not Surveyed

ORGAN LOFT OVER

NAVE

NORTH AISLE

VESTRY - Not Surveyed

ALTAR

SANCTUARY

SACRISTRY - Not Surveyed

New trench width must not exceed 100mm.

MULTIPURPOSE AREA  
CHILDREN'S AREA

STORAGE

FONT


SOUTH CHAPEL - Not Surveyed

ALTAR

At low level from the south-west corner of the South Aisle - approximately 3m along the west wall of the corner South Aisle (6sqm total), and approximately 5m along the south wall from the corner of the South Aisle up to the entrance doors (10sqm).

Remove all loose plaster and paint, replaster in an appropriate lime putty plaster, and once fully dry redecorate in a breathable paint.

SOUTH PORCH - Not Surveyed

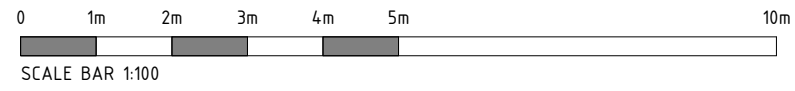

Pearce Bottomley LLP

10 High Street  
Tadcaster  
LS24 9AT

T: 0113 281 2000  
E: pbp@pbarchitects.co.uk  
W: www.pbarchitects.co.uk



Client  
PCC of St Mary's Whitkirk  
St Mary's Church, Selby Road, Whitkirk,  
Leeds, LS15 0AA

Project  
Whitkirk, St Mary's - Alterations

P03	AW	02/01/24	Updated following comments by the DAC.
Rev	By	Date	Revision Note

Drawing Title  
Plan as Proposed - Phase 1

Stage INFORMATION	Scale 1:100@A3	Drawn EG	Checked AS	Date May-23
-------------------	----------------	----------	------------	-------------

File Name  
5786-PBA-XX-XX-DR-A-0001

Proj. Ref.	Drawing Number	Revision
5786	(00)01	P04