



Do not scale off this drawing. Work to figured dimensions any discrepancy to be reported to the Architects. Refer to larger scale drawings where available.

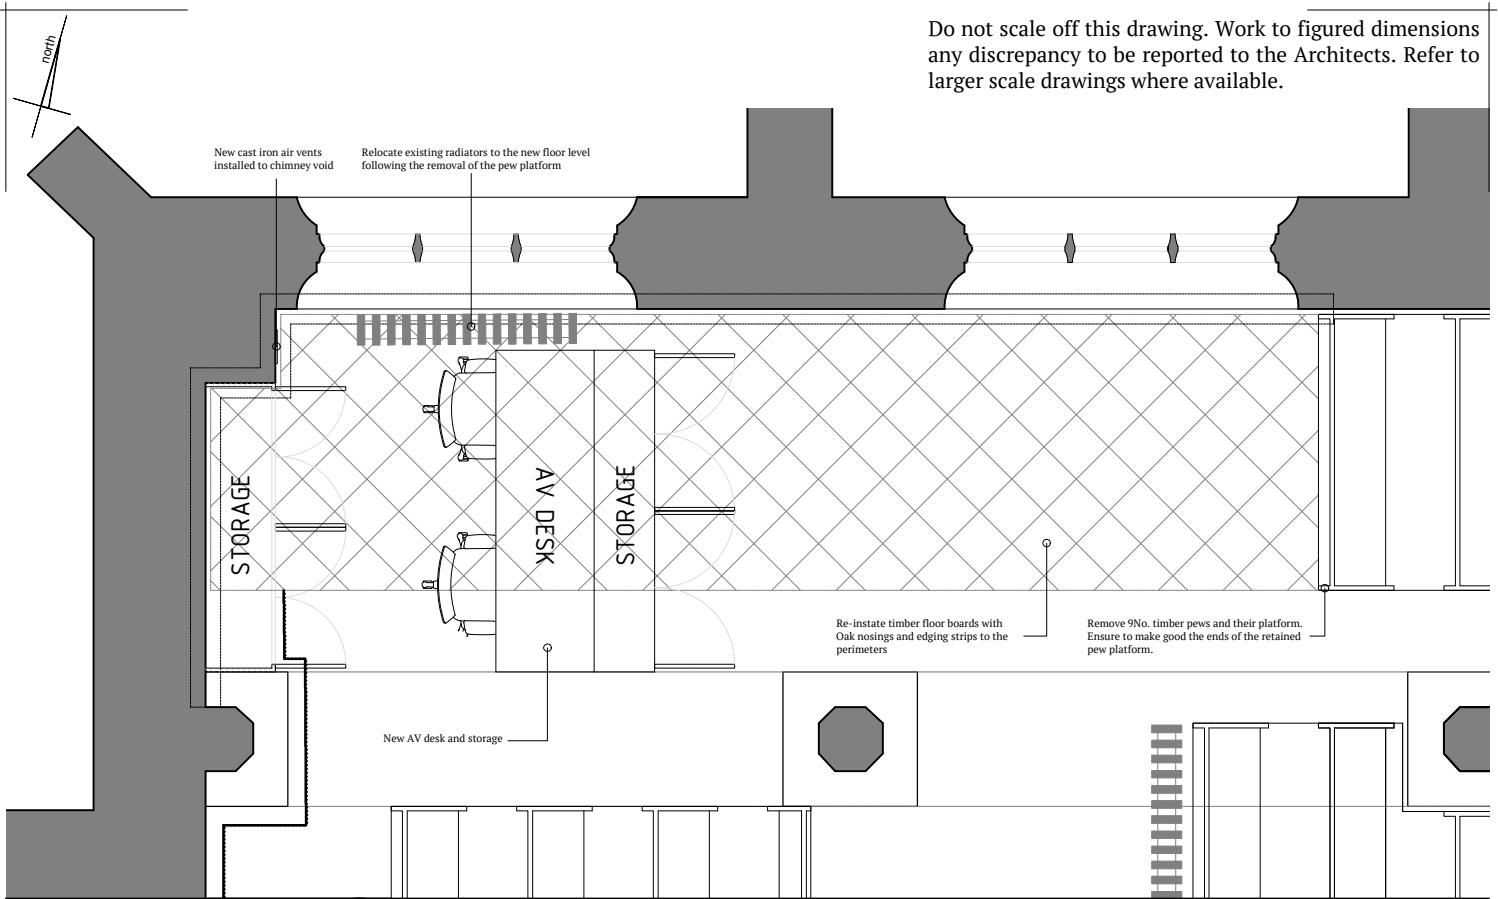


Reference Plan

1:50

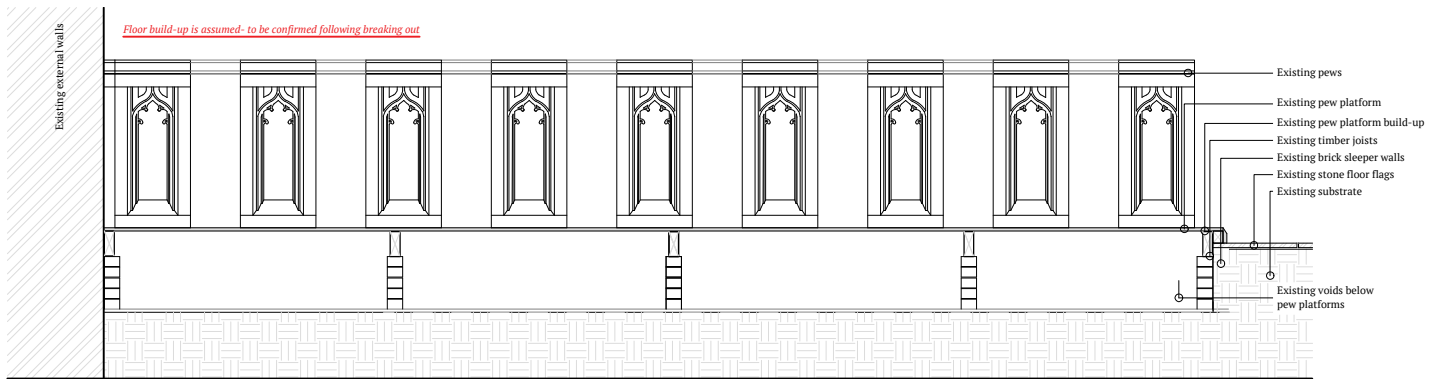

Pew Platform Floor Build-Up as Existing

1:20

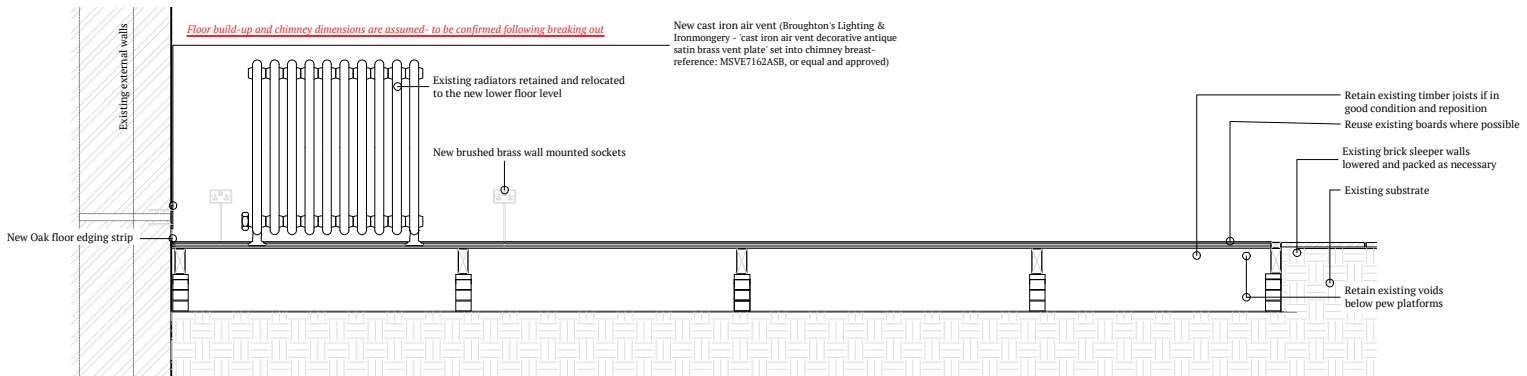

Pew Platform Removal as Proposed

1:20

C03	AW	02/01/24	Updated following comments by the DAC.
C02	AS	30/05/23	Floor build up updated
Rev	By	Date	Revision Note

Pearce Bottomley LLP
 10 High Street
 Tadcaster
 LS24 9AT
 T: 0115 281 2000
 E: pbp@pbarchitects.co.uk
 W: www.pbarchitects.co.uk



Client
PCC of St Mary's Whitkirk
 St Mary's Church, Selby Road, Whitkirk, Leeds,
 LS15 0AA

Project
 Whitkirk, St Mary's - Alterations

Drawing Title				
Floor Build Up as Proposed - Phase 1				
Stage	Scale	Drawn	Checked	Date
INFORMATION	Various @A4	EG	AS	24/04/2023
File Name				
5786-PBA-XX-XX-DR-A-1001				
Proj. Ref.	Drawing Number	Revision		
5786	(10)01	C04		