


Do not scale off this drawing. Work to figured dimensions any discrepancy to be reported to the Architects. Refer to larger scale drawings where available.

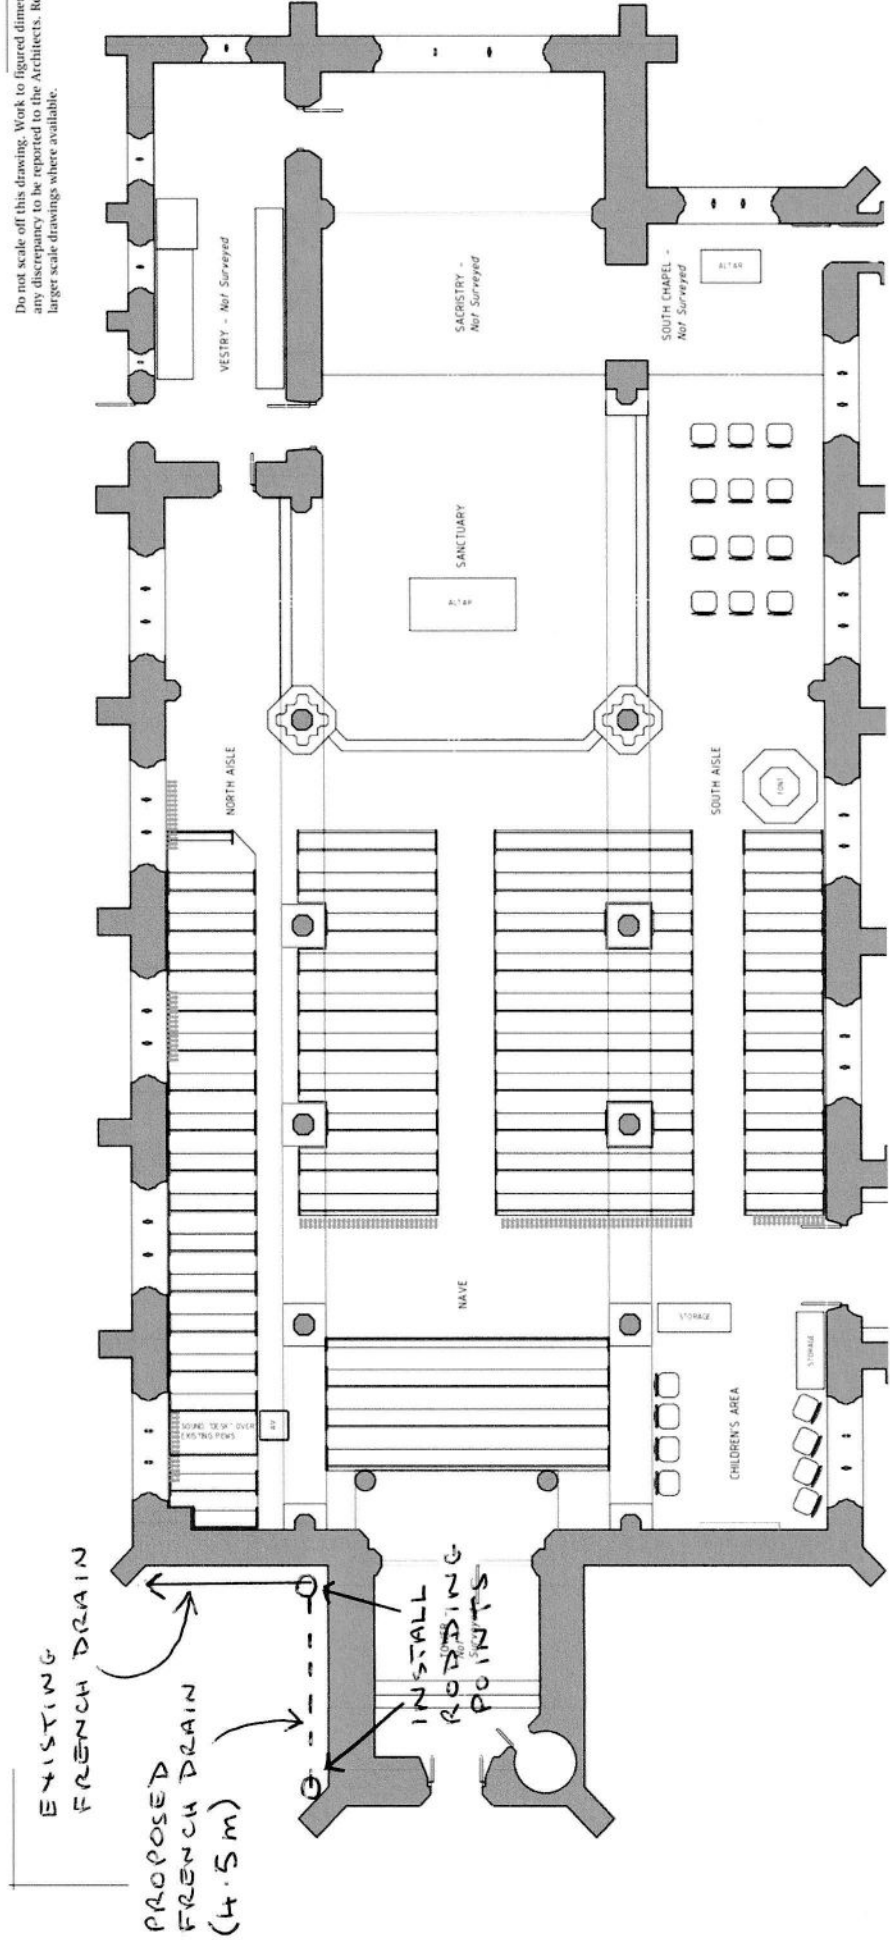

N.T.S.

ST MARY'S CHURCH WHITKIRK
PROPOSED EXTENSION OF THE
FRENCH DRAIN

S/19/24